

SCHINELLA.



646 Morphett Road Seaview Downs SA

3 1 4

The perfect blend of charm and character with modern upgrades, this solid home offers highly sought-after features.

Set on a spacious allotment of 900 sqm (approx.) the landscaped yard offers plenty of room for the trailer, caravan or boat, and there is drive through access to the rear powered garage/workshop that is complete with built-in cupboards, sink and toilet.

An inviting entrance welcomes you with polished pine floors as well as high ceilings and ornate cornices that feature throughout this delightful home. The light-filled lounge with large picture windows features a cosy wood fireplace and leads through to the kitchen and dining space. The kitchen

Type : House
Price : \$ 550,000
Building Size : 183 sqm
Land Size : 900 sqm
View : <https://www.schinellaproperty.com.au/6302640>




DeArna Schinella
08 8294 4484



Pat Schinella
08 8294 4484

[For full version visit the website](https://www.schinellaproperty.com.au)


<https://www.schinellaproperty.com.au>

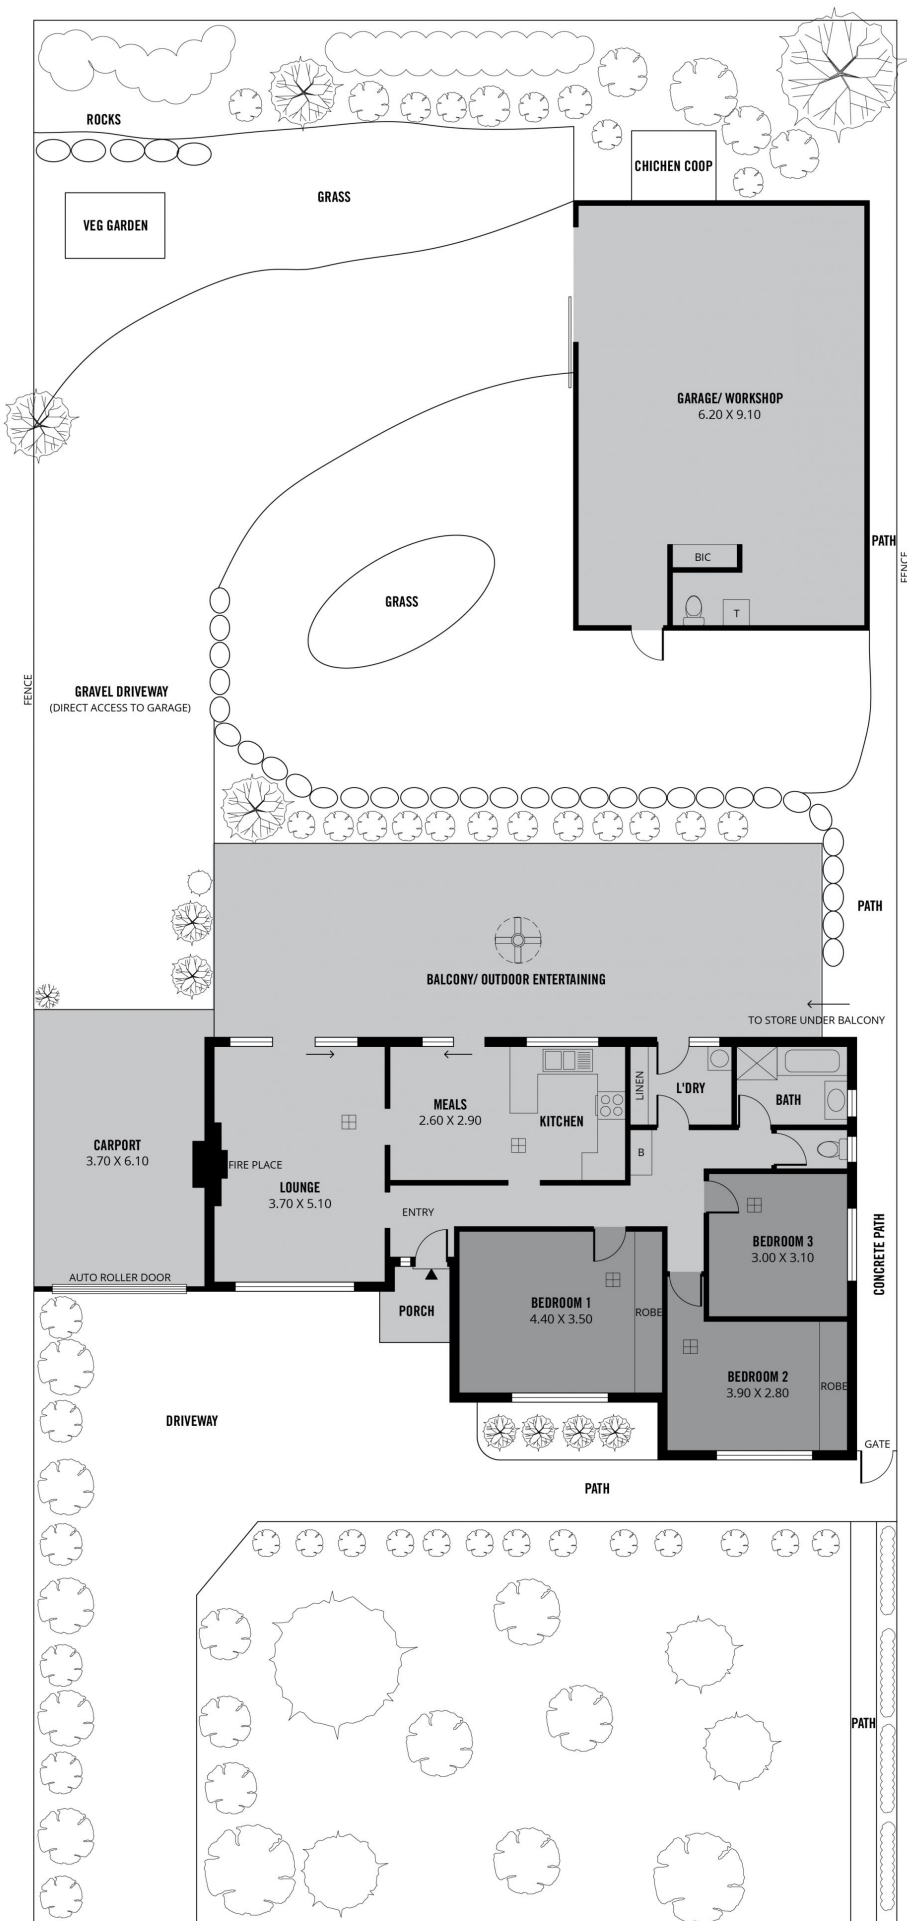

SITE PLAN
NOT TO SCALE

Scale in metres. This drawing is for illustration purposes only. All measurements are approximate and details intended to be relied upon should be independently verified.

Produced by The Fotobase Group

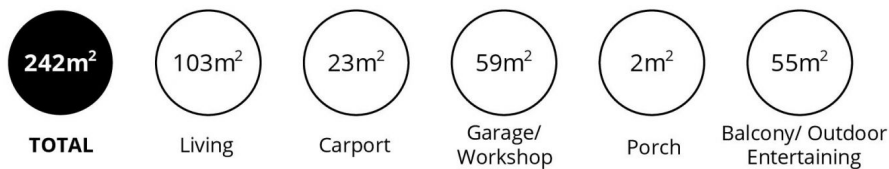

Scale in metres. This drawing is for illustration purposes only. All measurements are approximate and details intended to be relied upon should be independently verified.

Produced by **The Fotobase Group**